



TROPHY VILLAGE





DORTTEPE LAND

A PRIME PIECE OF REAL ESTATE LAND IN THE TUZLA AREA AND IS NEAR THE NEW VITA PARK AND AGAĞLU GOLF PROJECTS. THE LAND IS WITH A FULL LAKE AND SEA VIEWS FOR ALL UNITS.

ENVIRONMENT


AGAĞLU PROJECT WILL HAVE 2 x 18 HOLE GOLF COURSES, 5 x 5STAR HOTELS, SHOPPING MALL AND MULTIPLEX CINEMA, PLUS MANY SPORTING AND RECREATIONAL FACILITIES.
 VITA PARK GOLF RESORT WILL HAVE 2 x 18 HOLE GOLF COURSES.

TROPHY VILLAGE

8 LUXURIOUS APARTMENTS WITH A GREAT LOCATION AND VIEW AND ARE IN THE HEART OF NEW GOLF AREAS IN BODRUM, HAVING 1ST CLASS CONSTRUCTION AND METARIAL QUALITY, MODERN AND WARM INTERIOR DESIGN.

DISTANCES


BODRUM 40 KM
 AIRPORT 7 KM
 VITA PARK GOLF 2 KM
 AGAĞLU HOTEL AND GOLF RESORT 1 KM
 BEACH 3 KM

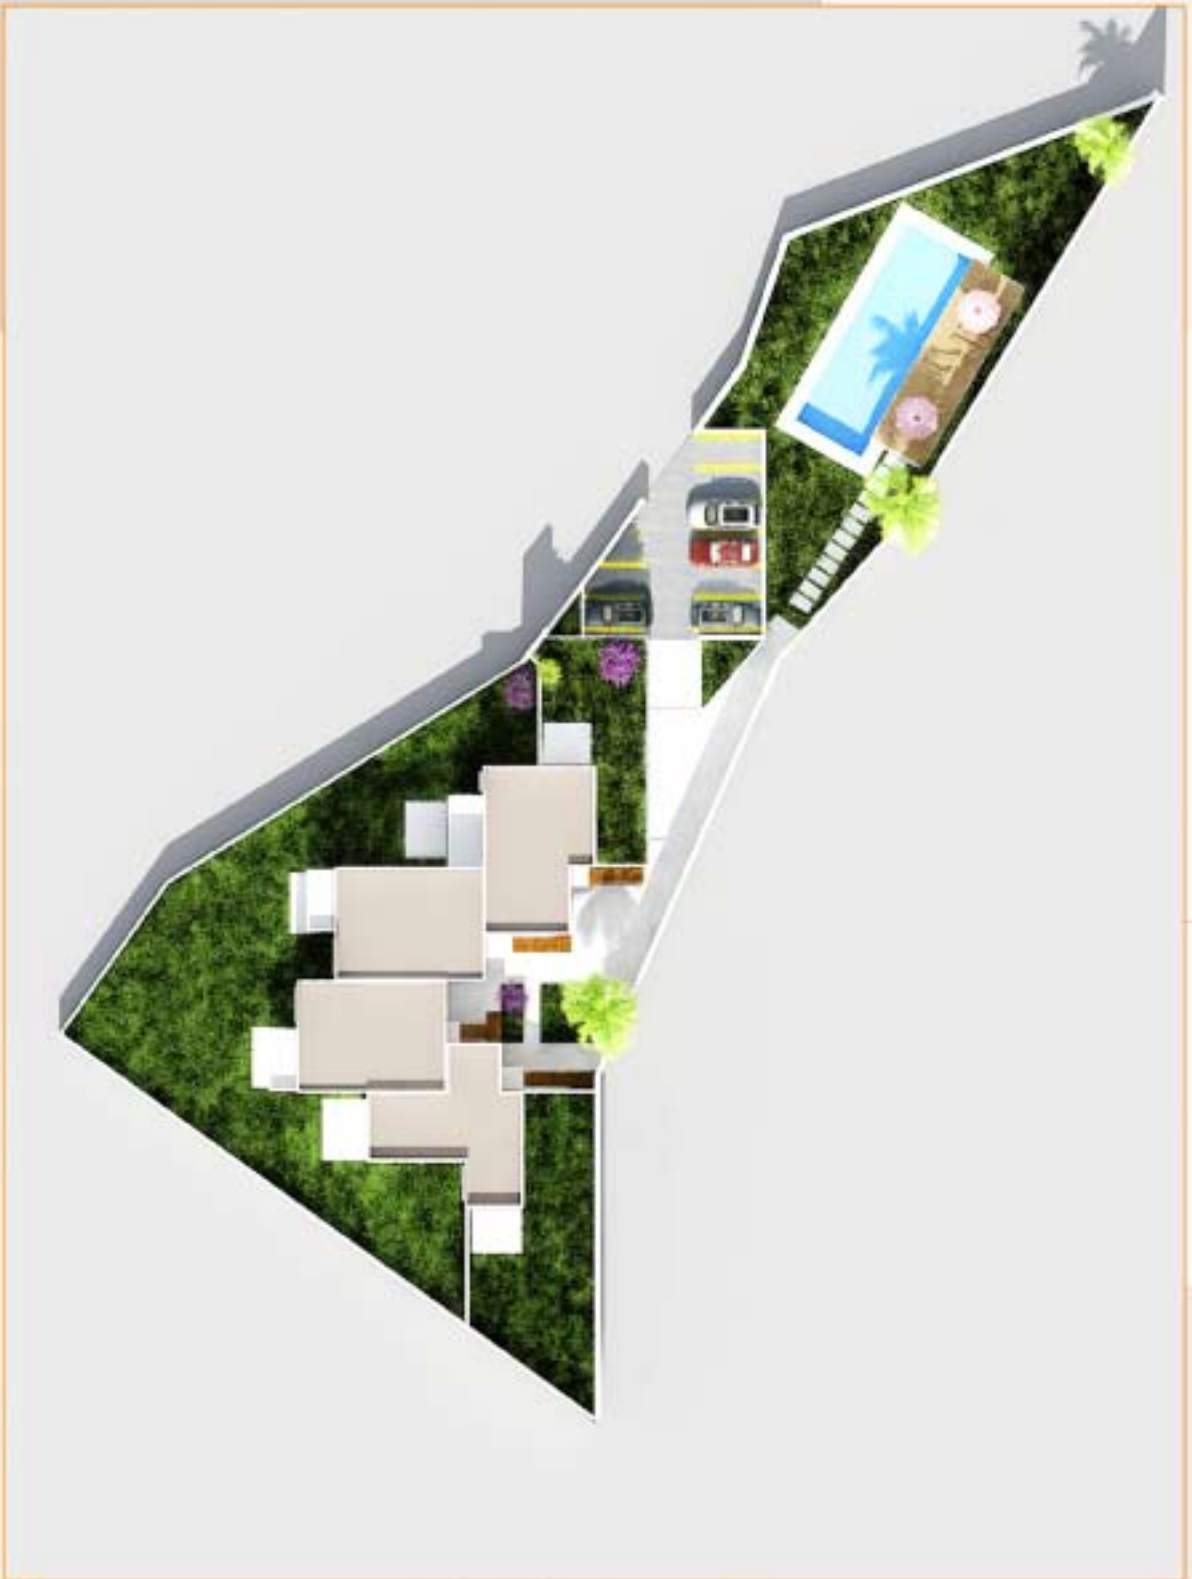







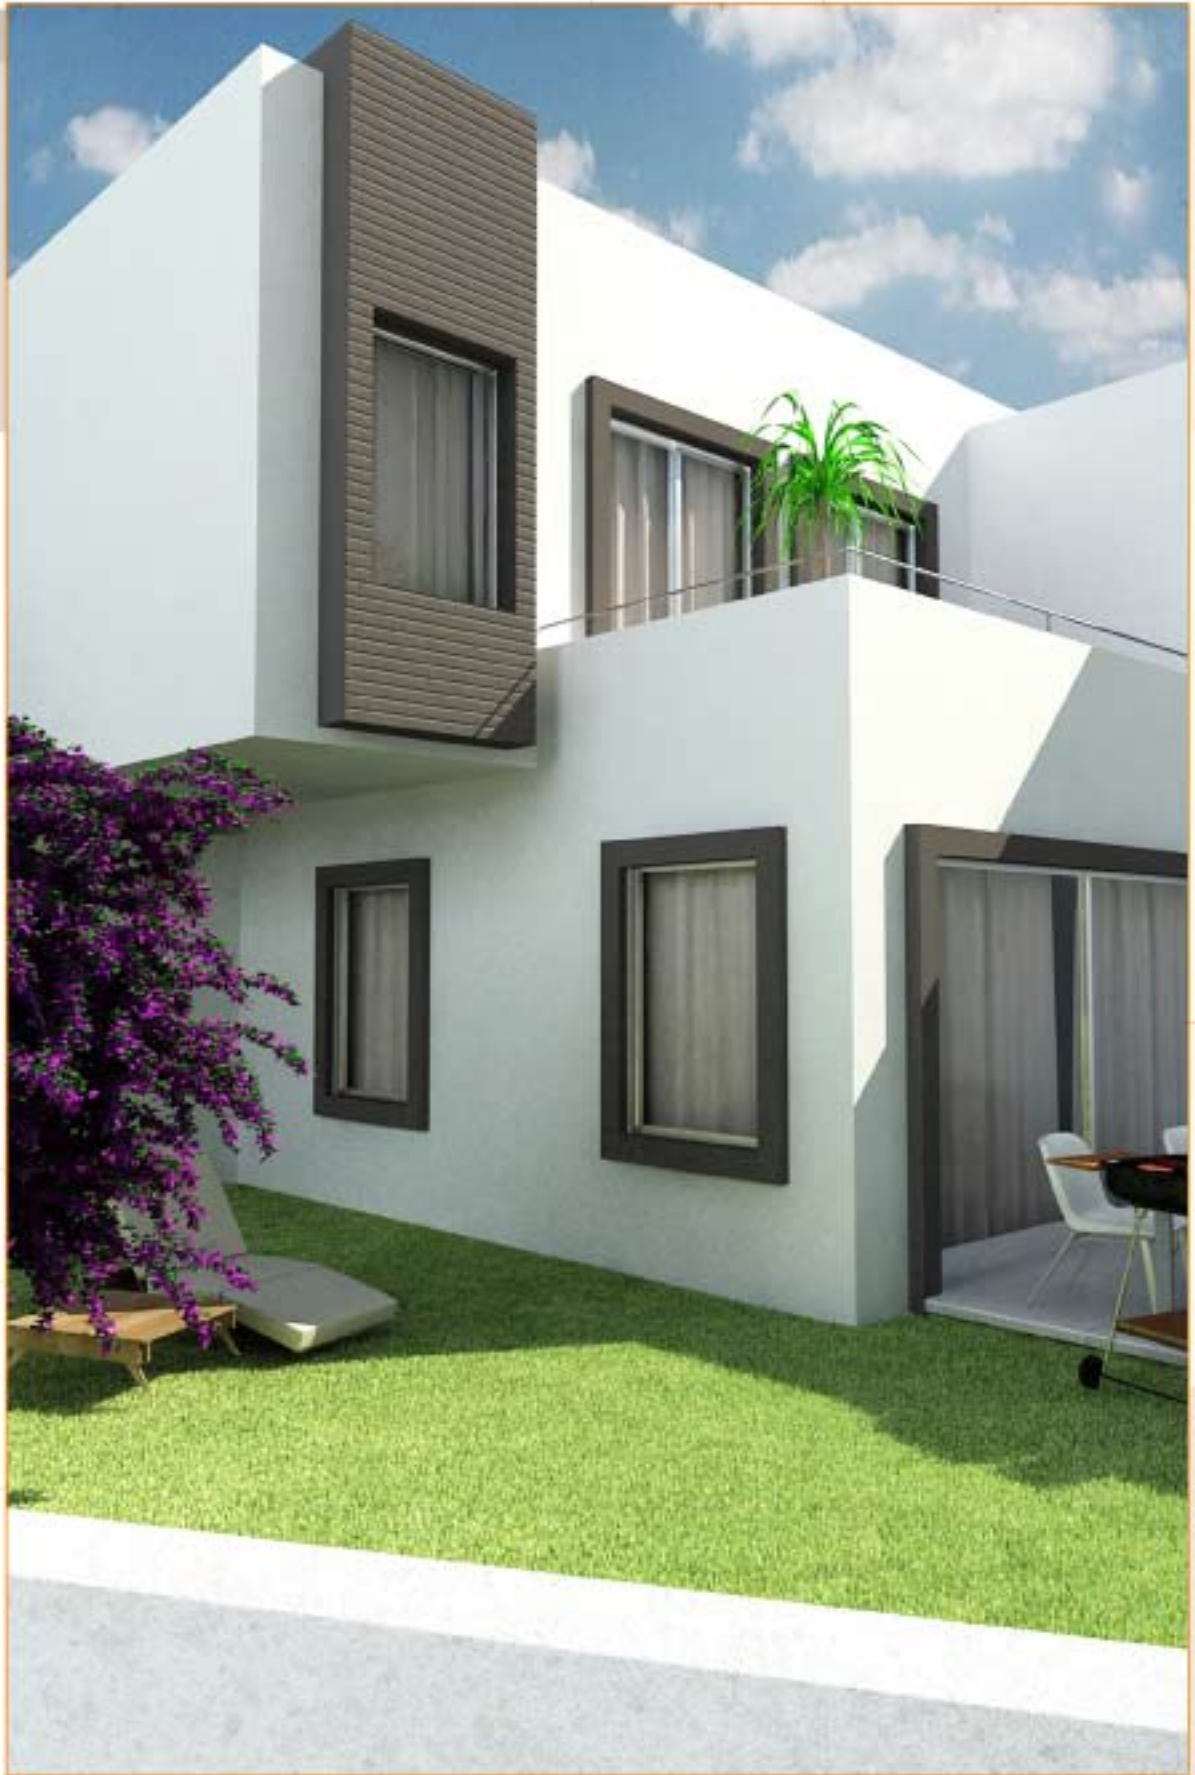























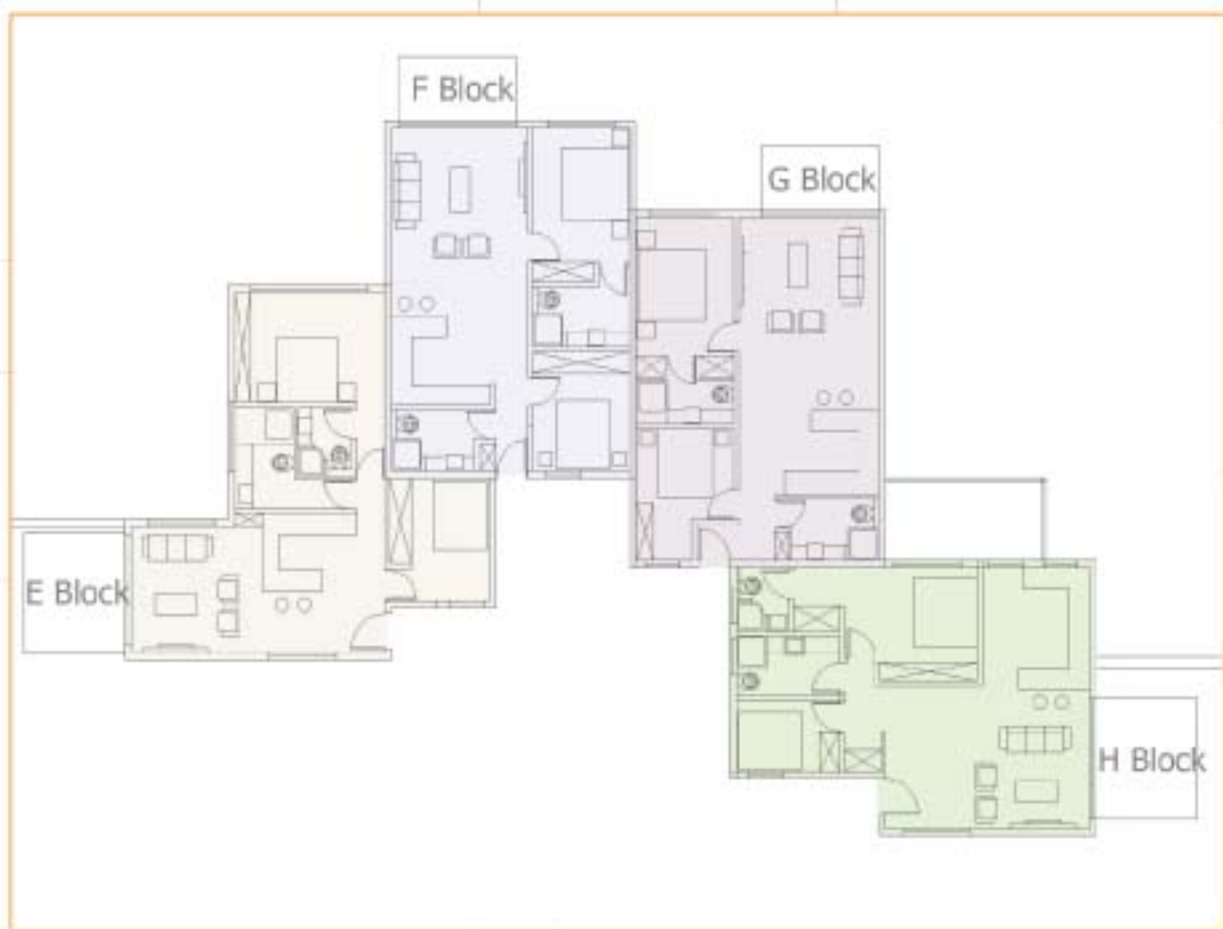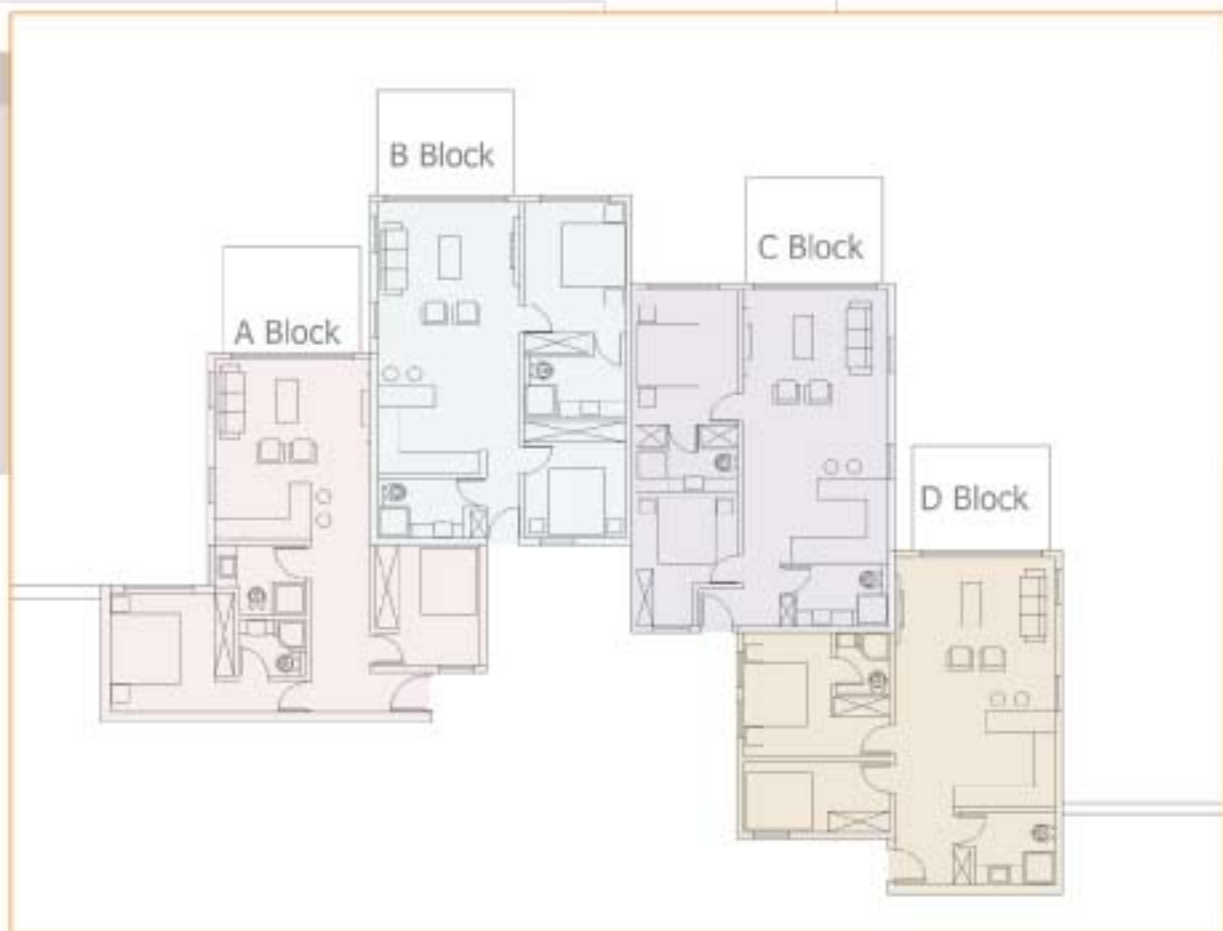

A BLOCK

1.Living room & kitchen: 27,00m²

2.Bedroom1: 16,00m²

3.Bedroom2: 12,00m²

4.Wc1: 4,00m²

5.Wc2: 6,00m²

6.Corridor: 9,00m²

7.Veranda: 13,00m²

Total: 87,00m²



B BLOCK

1.Living room & kitchen: 34,00m²

2.Bedroom1: 13,00m²

3.Bedroom2: 11,00m²


4.Wc1: 5,00m²

5.Wc2: 6,00m²

6.Corridor: 5,00m²

7.Veranda: 13,00m²

Total: 87,00m²

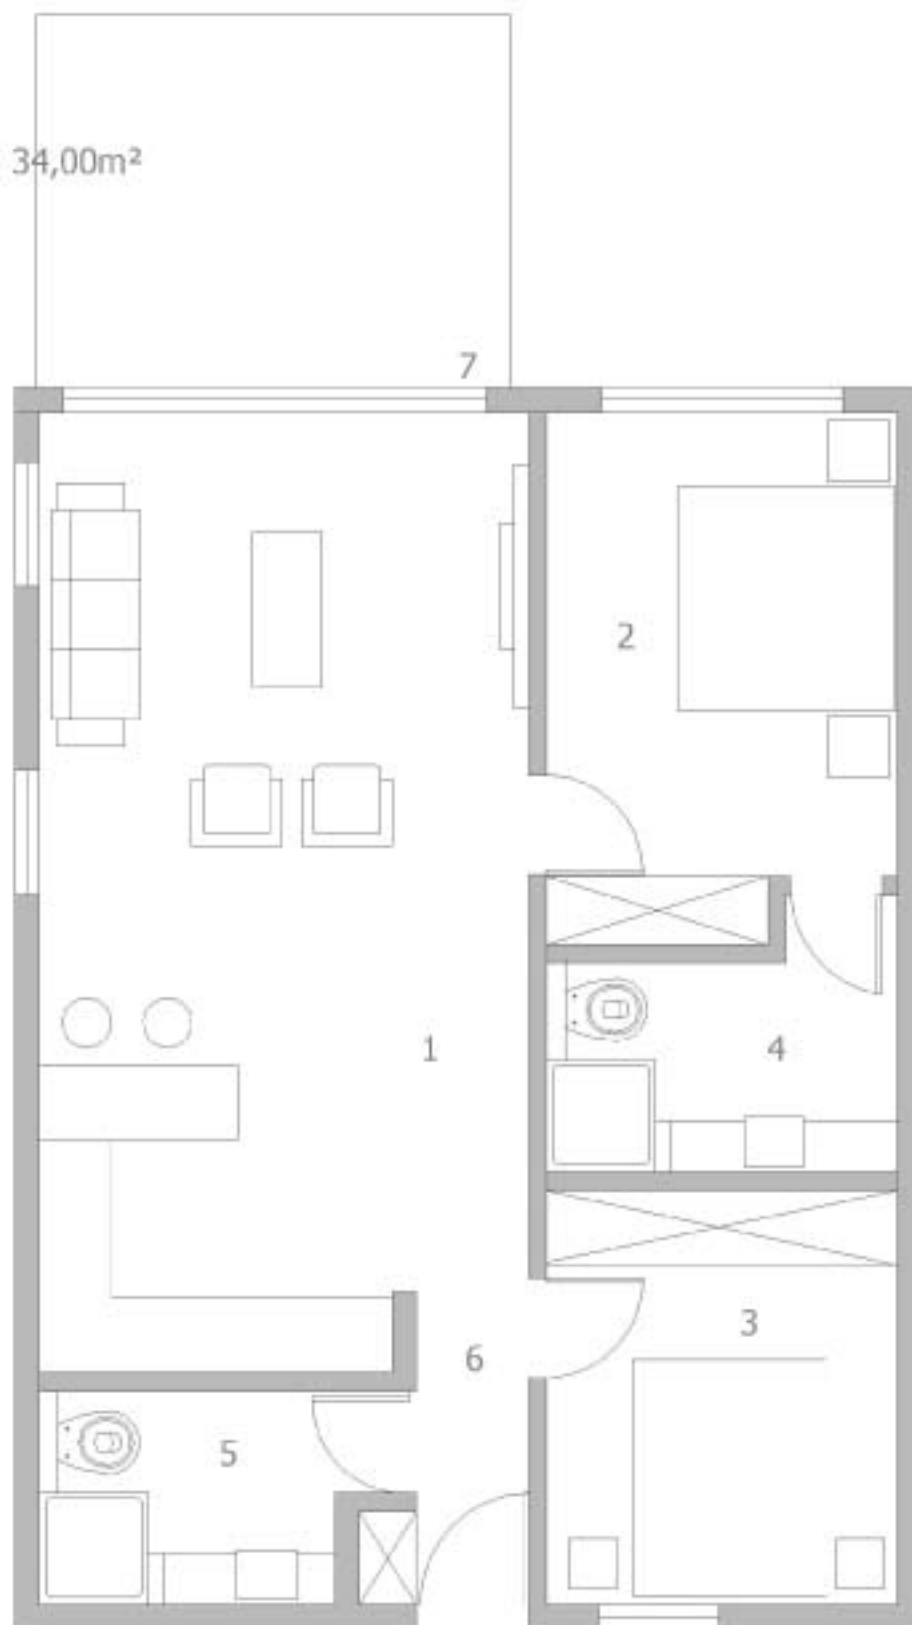

C BLOCK

1.Living room & kitchen: 34,00m²

2.Bedroom1: 13,00m²

3.Bedroom2: 11,00m²

4.Wc1: 5,00m²

5.Wc2: 6,00m²

6.Corridor: 5,00m²

7.Veranda: 13,00m²

Total: 87,00m²



D BLOCK

1.Living room & kitchen: 34,00m²

2.Bedroom1: 14,00m²

3.Bedroom2: 10,00m²


4.Wc1: 4,00m²

5.Wc2: 7,00m²

6.Corridor: 5,00m²

7.Veranda: 13,00m²

Total: 87,00m²

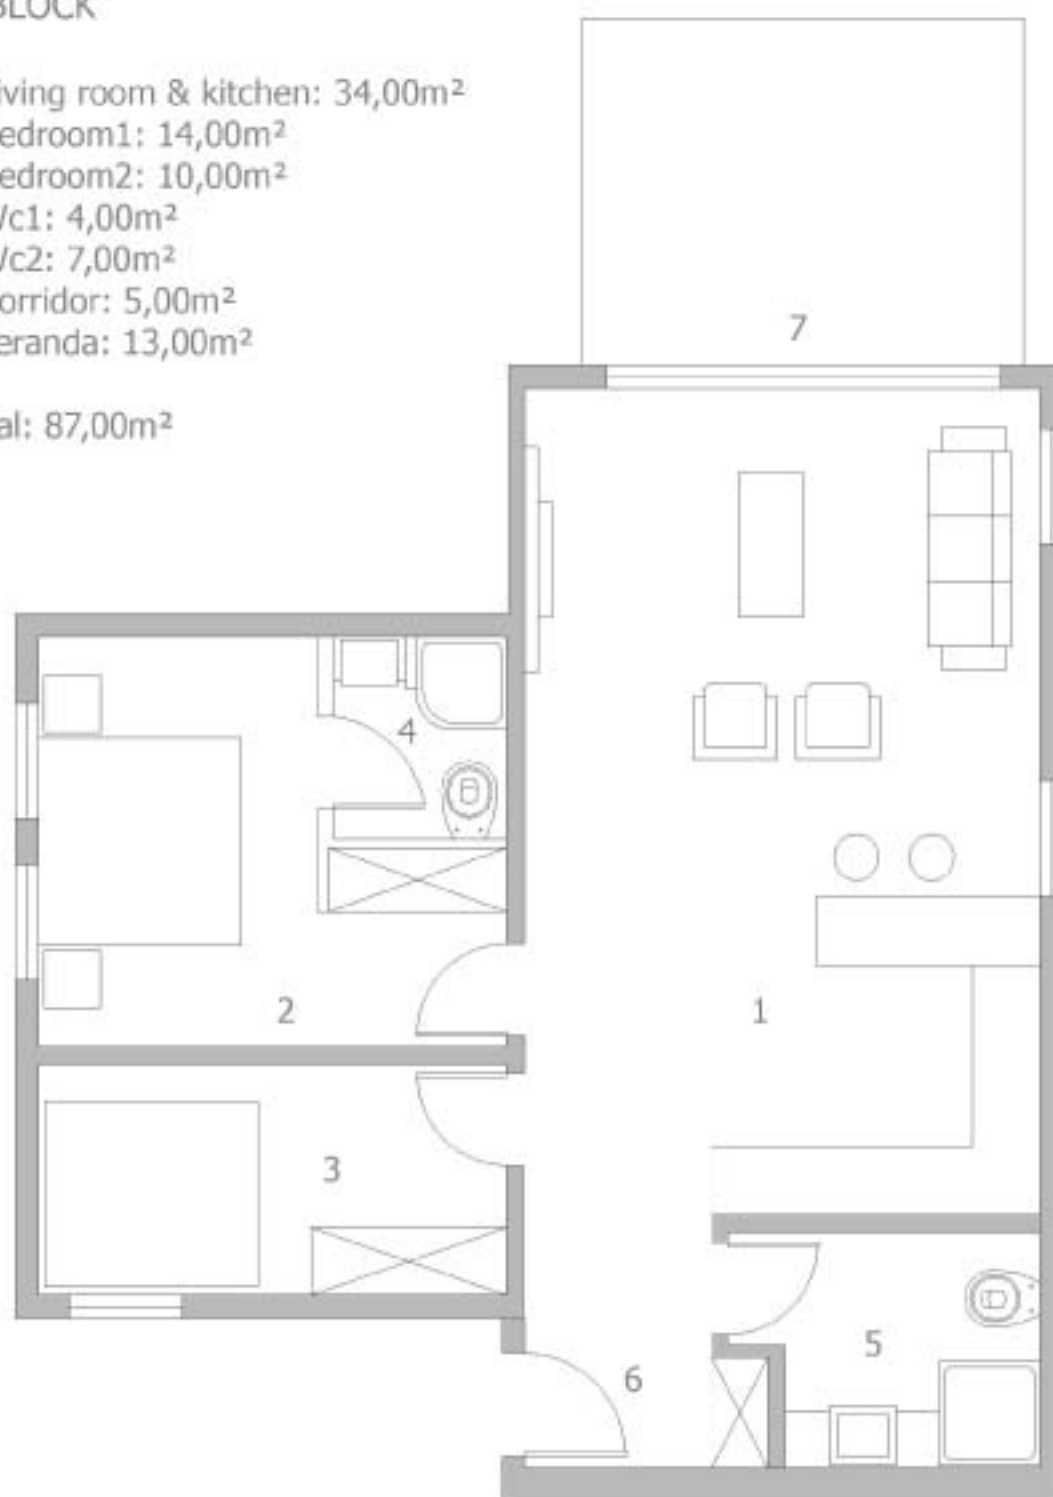

E BLOCK

1.Living room & kitchen: 31,00m²

2.Bedroom1: 16,00m²

3.Bedroom2: 12,00m²

4.Wc1: 4,00m²

5.Wc2: 7,00m²

6.Corridor: 4,00m²

7.Veranda: 13,00m²

Total: 87,00m²



F BLOCK

1.Living room & kitchen: 34,00m²

2.Bedroom1: 13,00m²

3.Bedroom2: 11,00m²


4.Wc1: 5,00m²

5.Wc2: 6,00m²

6.Corridor: 5,00m²

7.Balcony: 9,00m²

Total: 83,00m²

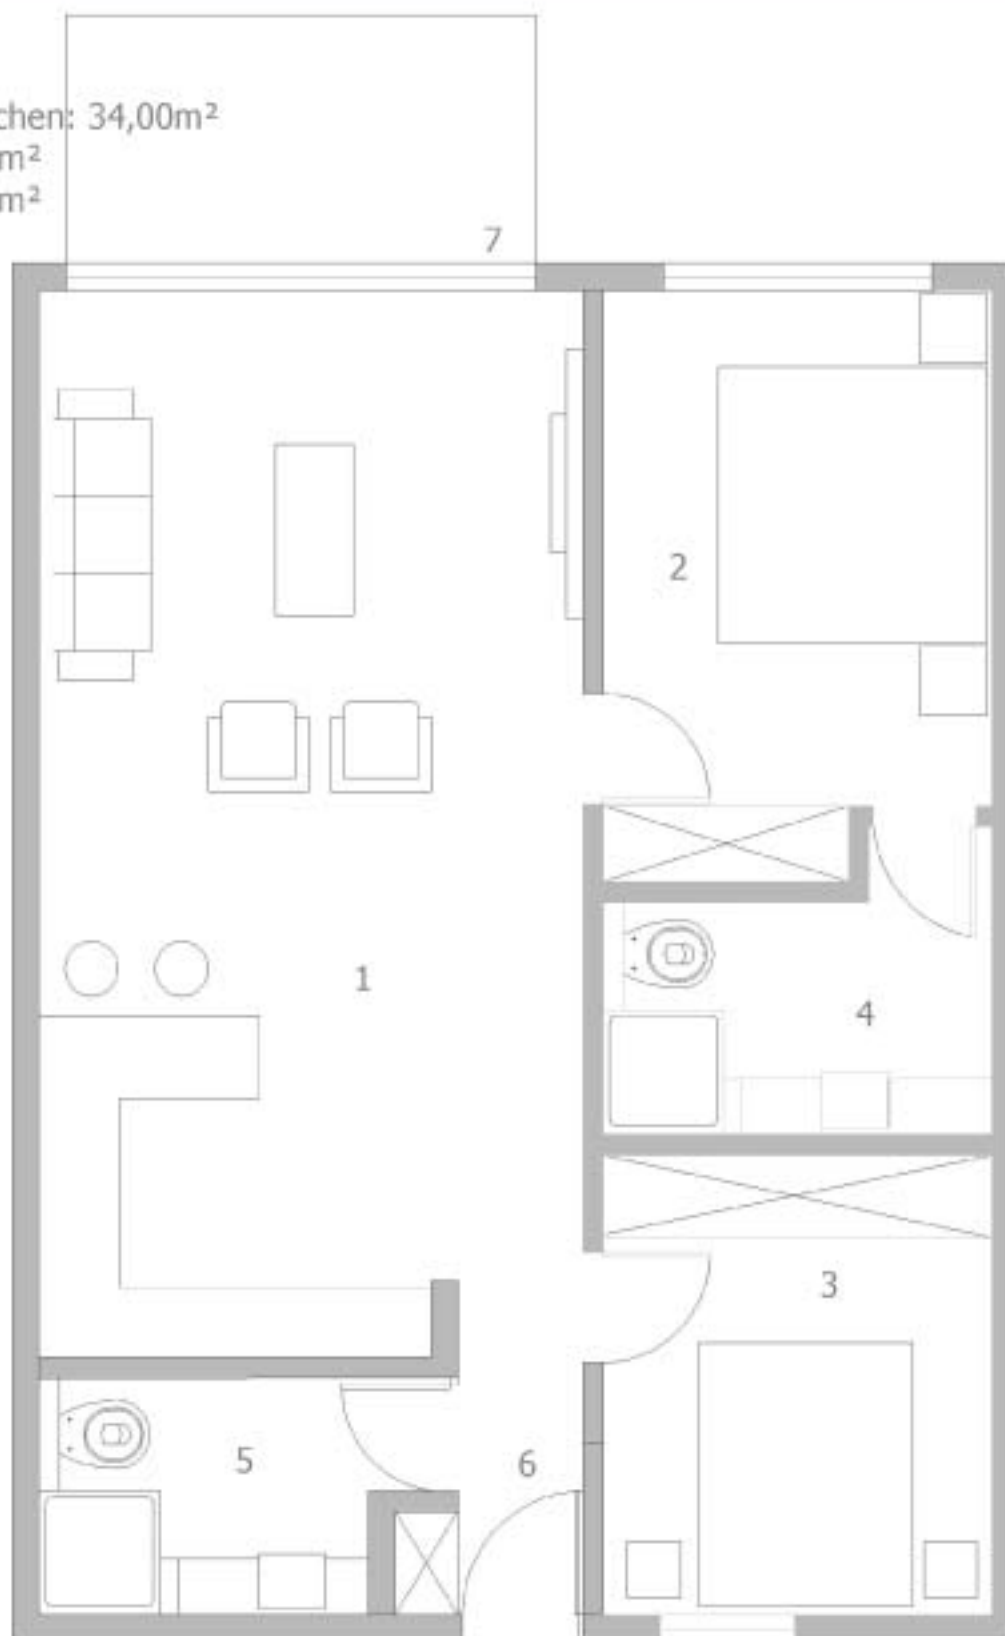

G BLOCK

1.Living room & kitchen: 34,00m²

2.Bedroom1: 13,00m²

3.Bedroom2: 11,00m²


4.Wc1: 5,00m²

5.Wc2: 6,00m²

6.Corridor: 5,00m²

7.Balcony: 9,00m²

Total: 83,00m²

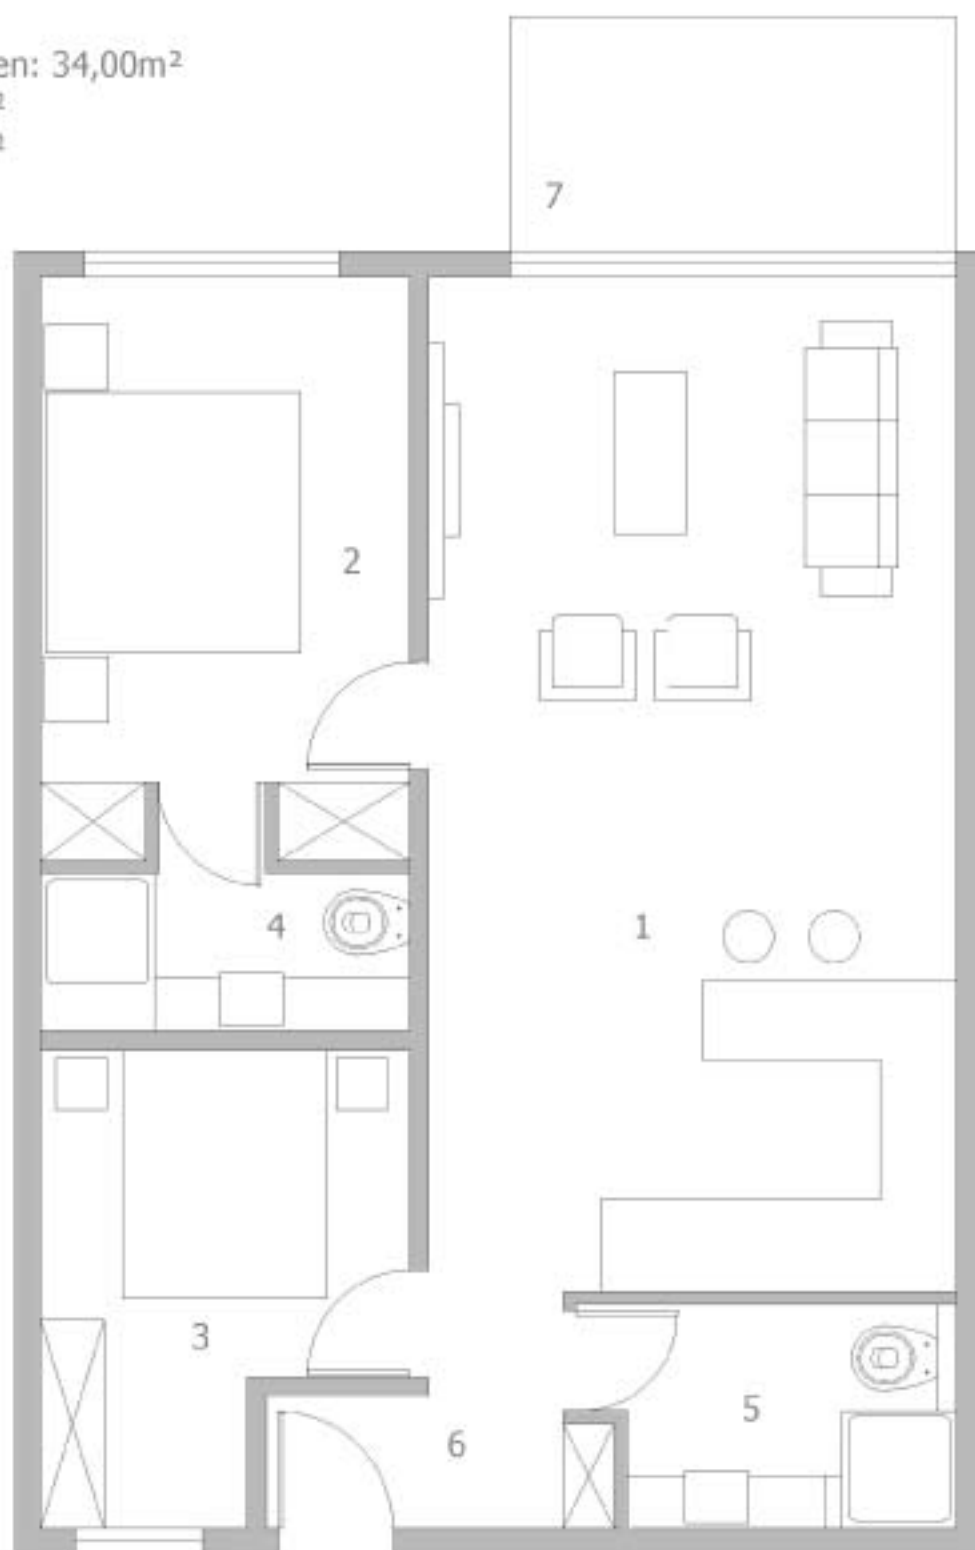

H BLOCK

- 1.Living room & kitchen: 36,00m²
- 2.Bedroom1: 16,00m²
- 3.Bedroom2: 8,00m²
- 4.Wc1: 4,00m²
- 5.Wc2: 6,00m²
- 6.Corridor: 3,00m²
- 7.Balcony: 9,00m²
- 8.Vernada:13,00m²

Total: 95,00m²

